



St. Paul's Arts Trust  
269 Westferry Rd.  
London, E14

**The Space Staff**

Artistic Director  
Adam Hemming  
Centre Administrator  
Isabel Dixon  
Sound Designer  
Keri Chesser

This drawing represents visual concepts and construction suggestions only. It does not replace the knowledge and advice of a licensed structural engineer. The designer is unqualified to determine the structural appropriateness of this design and will not assume responsibility for improper engineering or use.


Scale: 3/16" = 1'-0"  
Units: Millimetres  
Date: 23NOV2014  
Revised: 21DEC2014  
File: The Space GP.vwx

Drawing by:  
**Miriam Michaels**  
mshichaels@gmail.com  
mshichaels.com

**GROUNDPLAN**

**PLATE 1 OF 1**

VECTORWORKS EDUCATIONAL VERSION

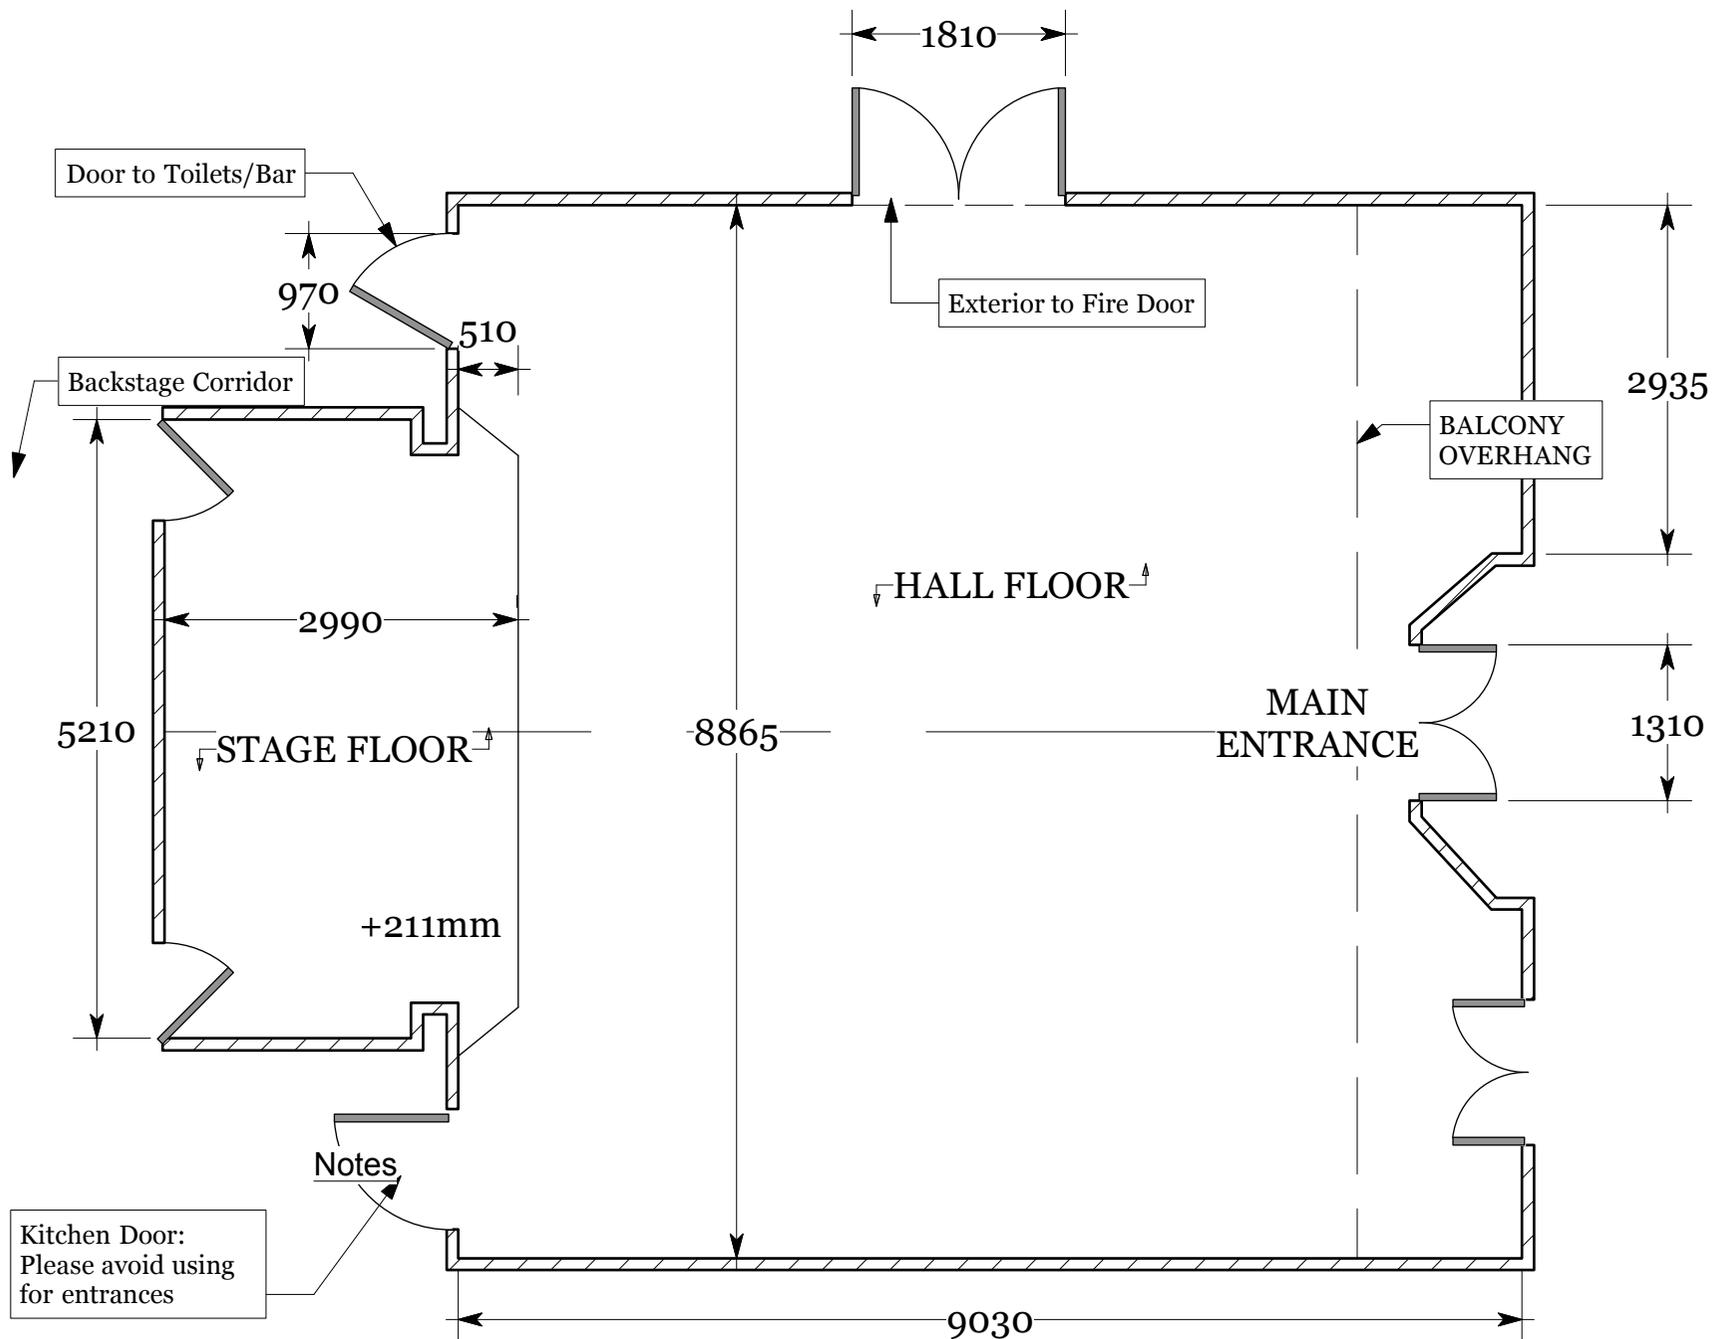

VECTORWORKS EDUCATIONAL VERSION